

RESTORATION and IMPROVEMENT PROJECT to VARIOUS CITY BUILDINGS 2019

**HON. KATHY M. SHEEHAN ~ MAYOR
RANDALL J. MILANO, P.E. ~ CITY ENGINEER**

JAMES DALY TOBIN – ARCHITECTS
15 DARK BAY LANE
LAKE GEORGE, NEW YORK 12845
518-668-3609 E-MAIL: JIMJDTA@ROADRUNNER.COM

LIST OF DRAWINGS

ARCHITECTURAL


- A-0 TITLE PAGE
- A-1 LINCOLN PARK LAKE HOUSE – ELEVATIONS & DETAILS
- A-2 ENGINE #9 & ENGINE #11 – ELEVATIONS & SCHEDULES
- A-3 VISITORS CENTER – FLOOR & REFLECTED CEILING PLANS, SCHEDULES & DETAILS

BUILDING CODE

JURISDICTION AUTHORITY
CITY OF ALBANY
BUILDINGS and REGULATORY COMPLIANCE
200 HENRY JOHNSON BLVD.
ALBANY, NEW YORK 12210
518-434-5165


ADOPTED CODES

BUILDING: EXISTING BUILDING CODE of NEW YORK STATE 2015
CHAPTER 6 – REPAIRS
CHAPTER 12 – HISTORIC BUILDINGS

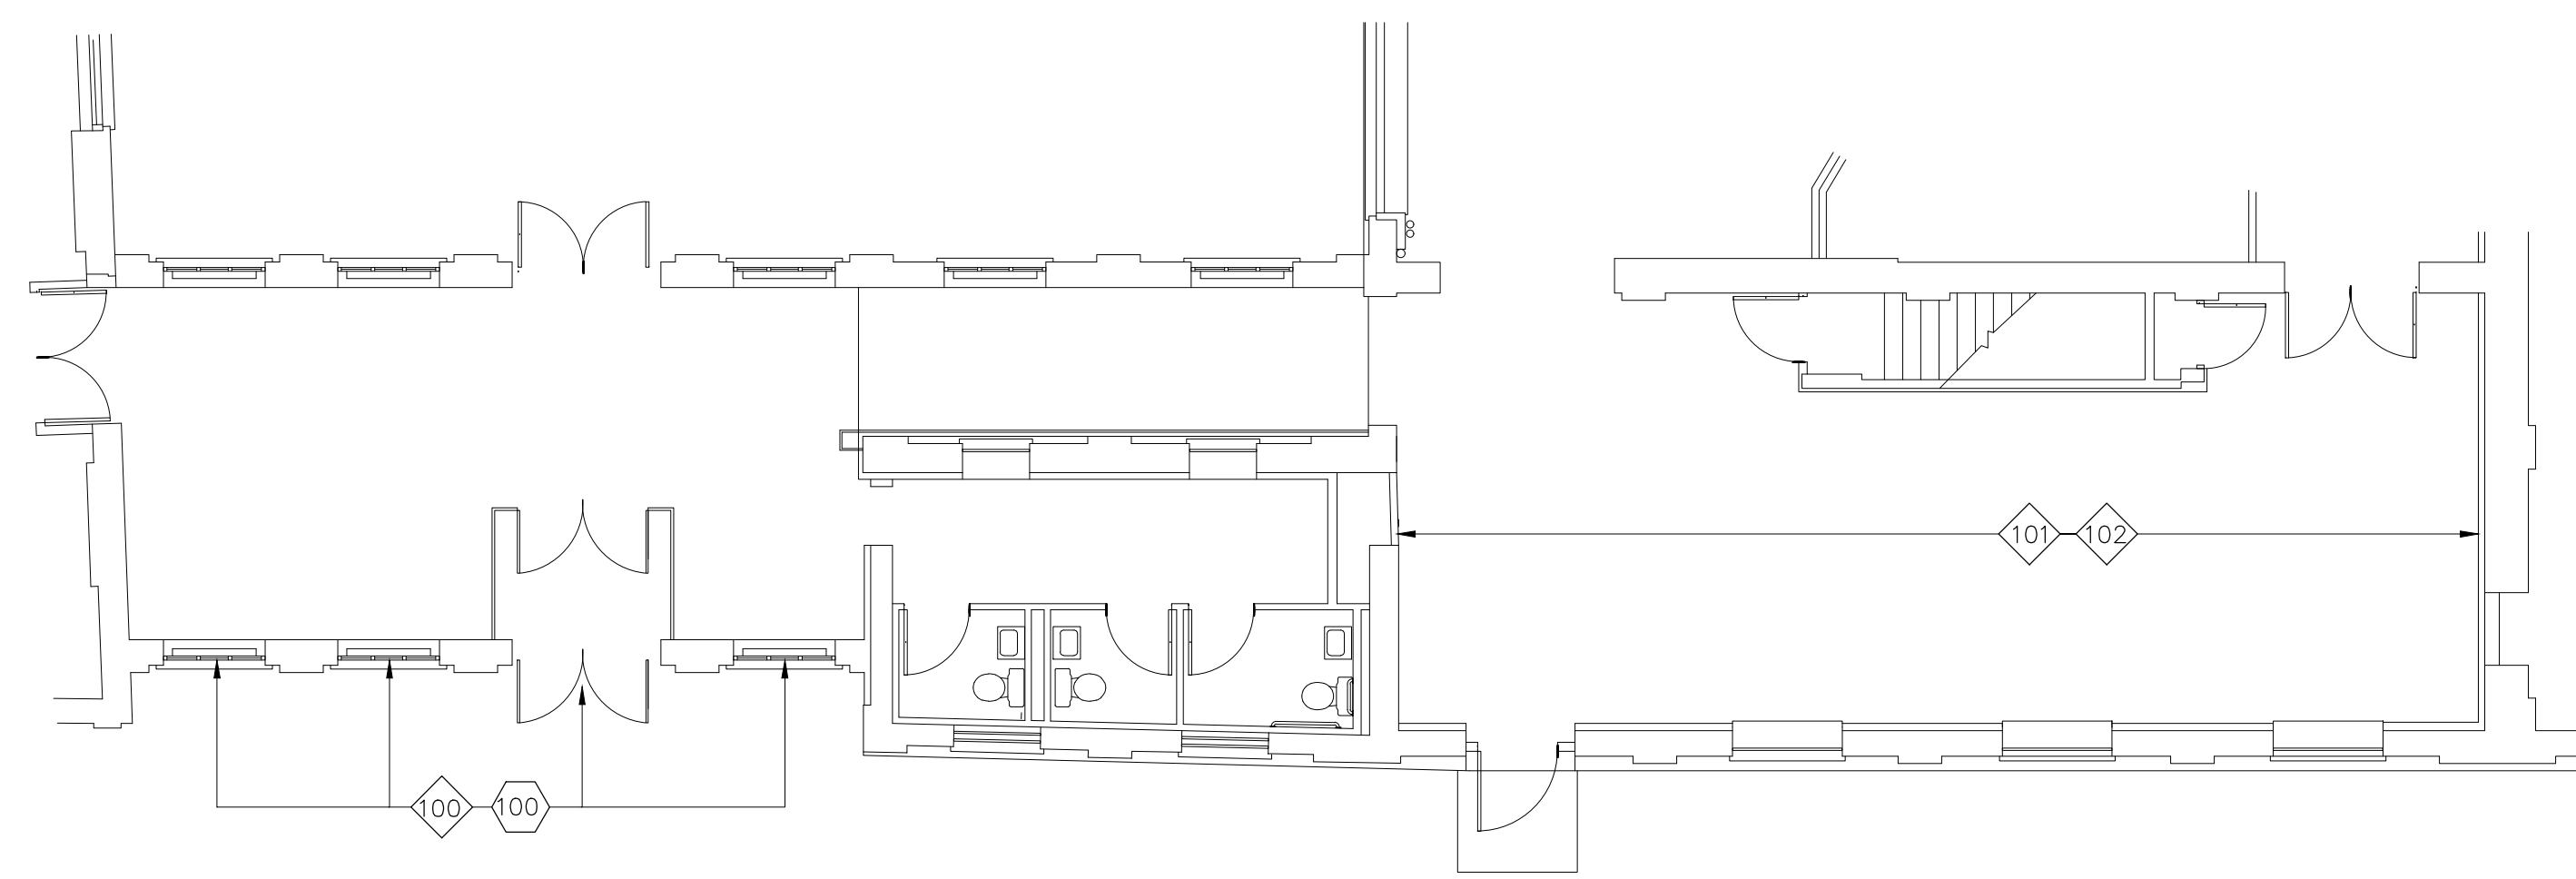

FLOOR PLAN

SCALE 1/8" = 1'-0"

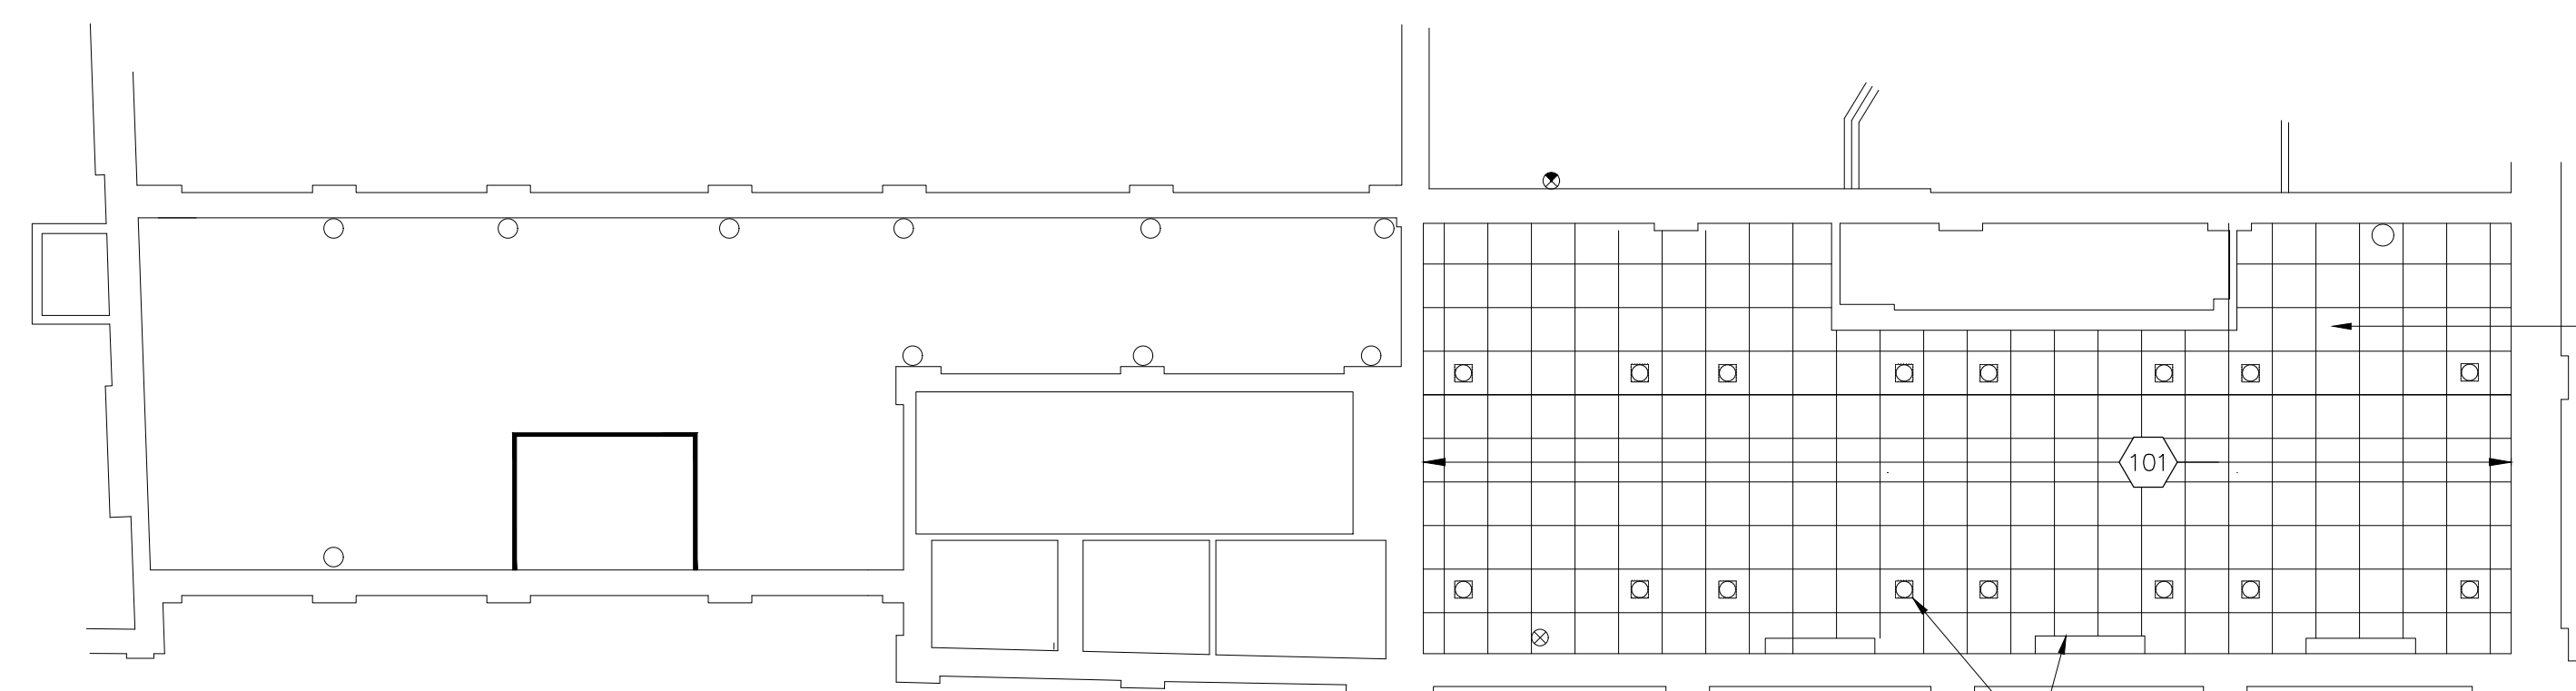


REFLECTED CEILING PLAN

SCALE 1/8" = 1'-0"


NEW CIRRUS HIGH NRC #568
24" x 24" x 7/8" BEVELED
TEGULAR, HAZE (HZ) COLOR,
15/16" PRELUDE SUSPENSION
SYSTEM

REINSTALL EXISTING LIGHT FIXTURES
& HVAC DIFFUSERS

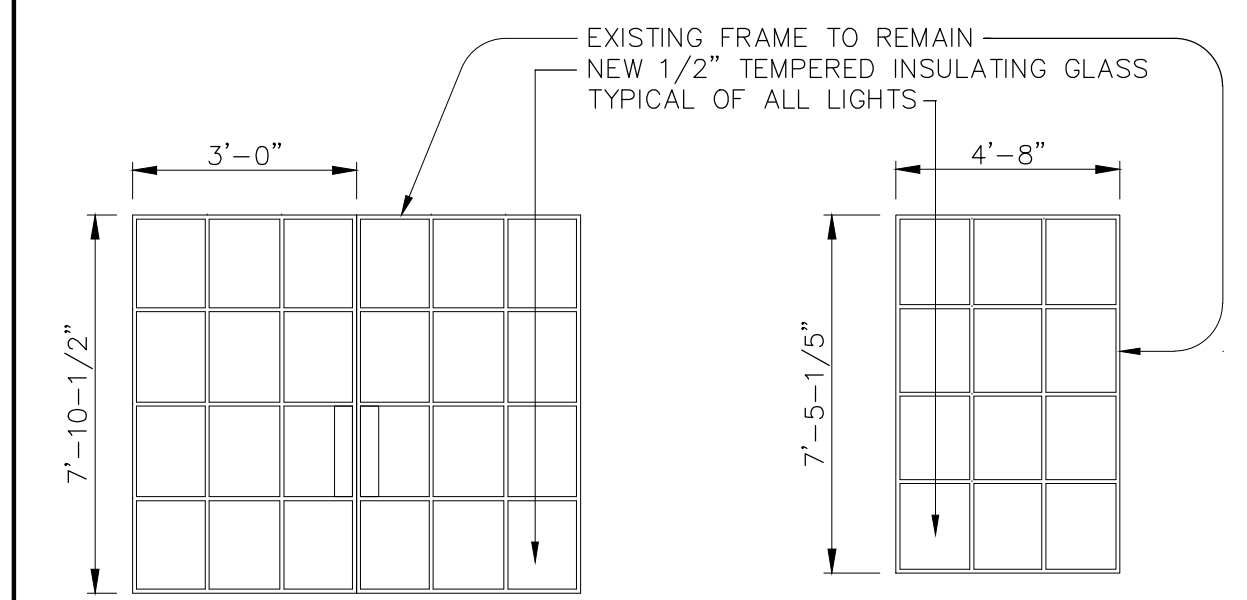

TYPICAL DOOR

TYPICAL WINDOW

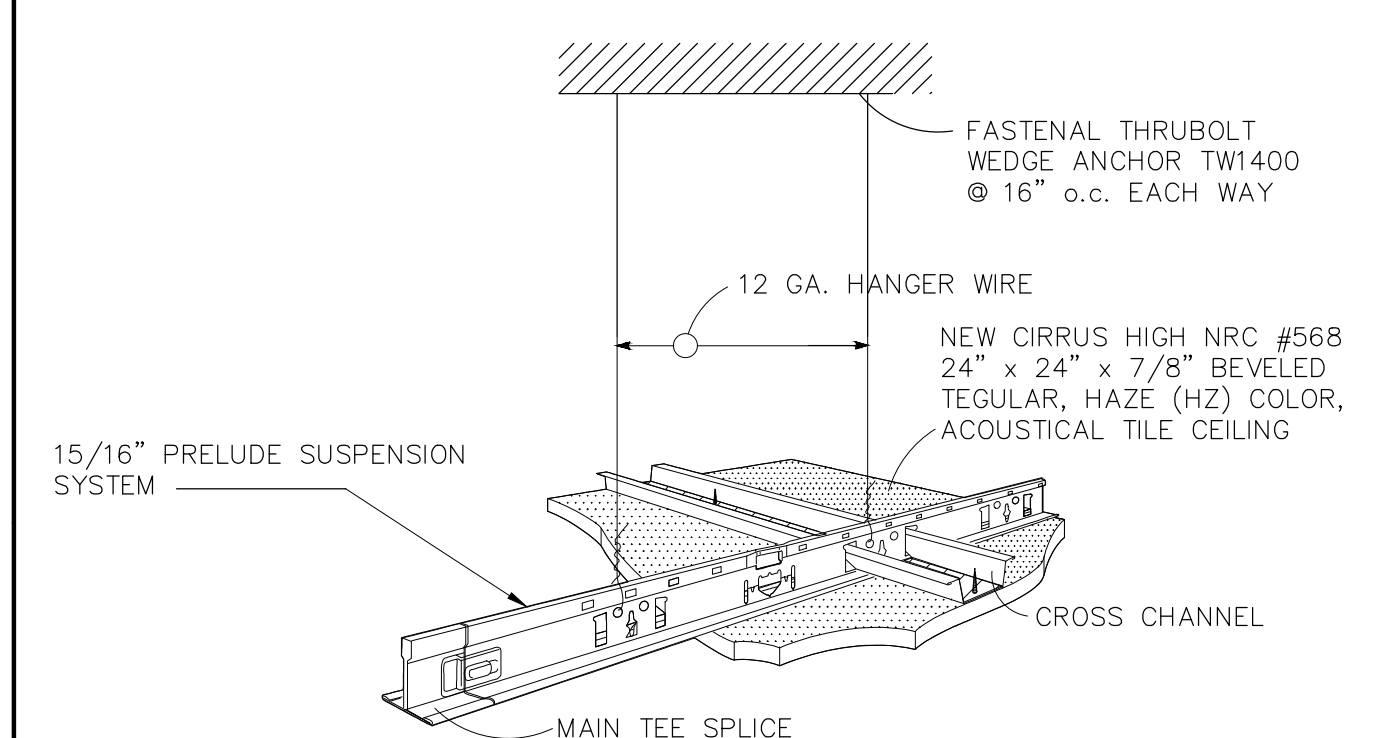


NEW CONSTRUCTION SCHEDULE

ITEM	DESCRIPTION
100	INSTALL NEW 1/2" TEMPERED GLAZING IN WINDOWS AND PASS DOORS
101	INSTALL NEW ACOUSTICAL TILE CEILING, RE-INSTALL EXISTING LIGHT FIXTURES & RE-INSTALL EXISTING HVAC DIFFUSERS

REMOVAL SCHEDULE

ITEM	DESCRIPTION
100	REMOVE EXISTING GLAZING IN THREE (3) WINDOW SASH AND TWO (2) PASS DOORS
101	REMOVE EXISTING WOOD CEILING, PLYWOOD, HANGERS & SUPPORTING GRID
102	REMOVE ALL PLASTER FINISH FROM CONCRETE BEAMS AND UNDERSIDE OF DECK

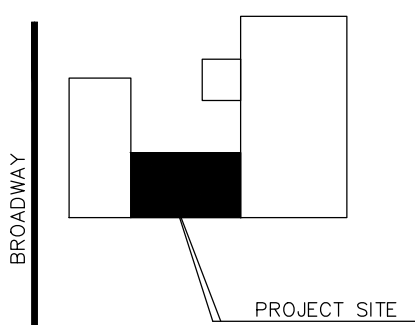

LOCATION MAP

NO.	ISSUED	DATE


NO.	ISSUED	DATE

JAMES DALY TOBIN
ARCHITECTS



CITY OF ALBANY
DIVISION OF ENGINEERING
ONE CONNERS BOULEVARD ALBANY, NEW YORK
**VISITORS CENTER
FLOOR, REFLECTED CEILING
PLANS & DETAILS**

DATE
MARCH 1, 2019
SCALE
1/8" = 1'-0"
OPUS
18.128
FILE
ALBANY
GC 2019-A3

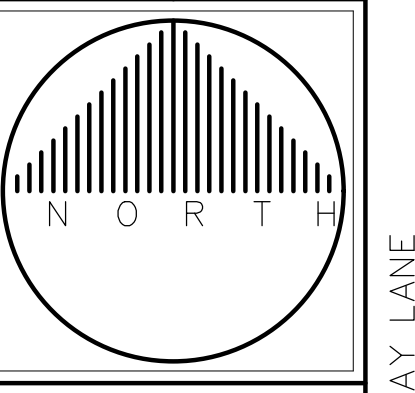

A-3