


N 970,000
E 648,000

N 968,000
E 648,000

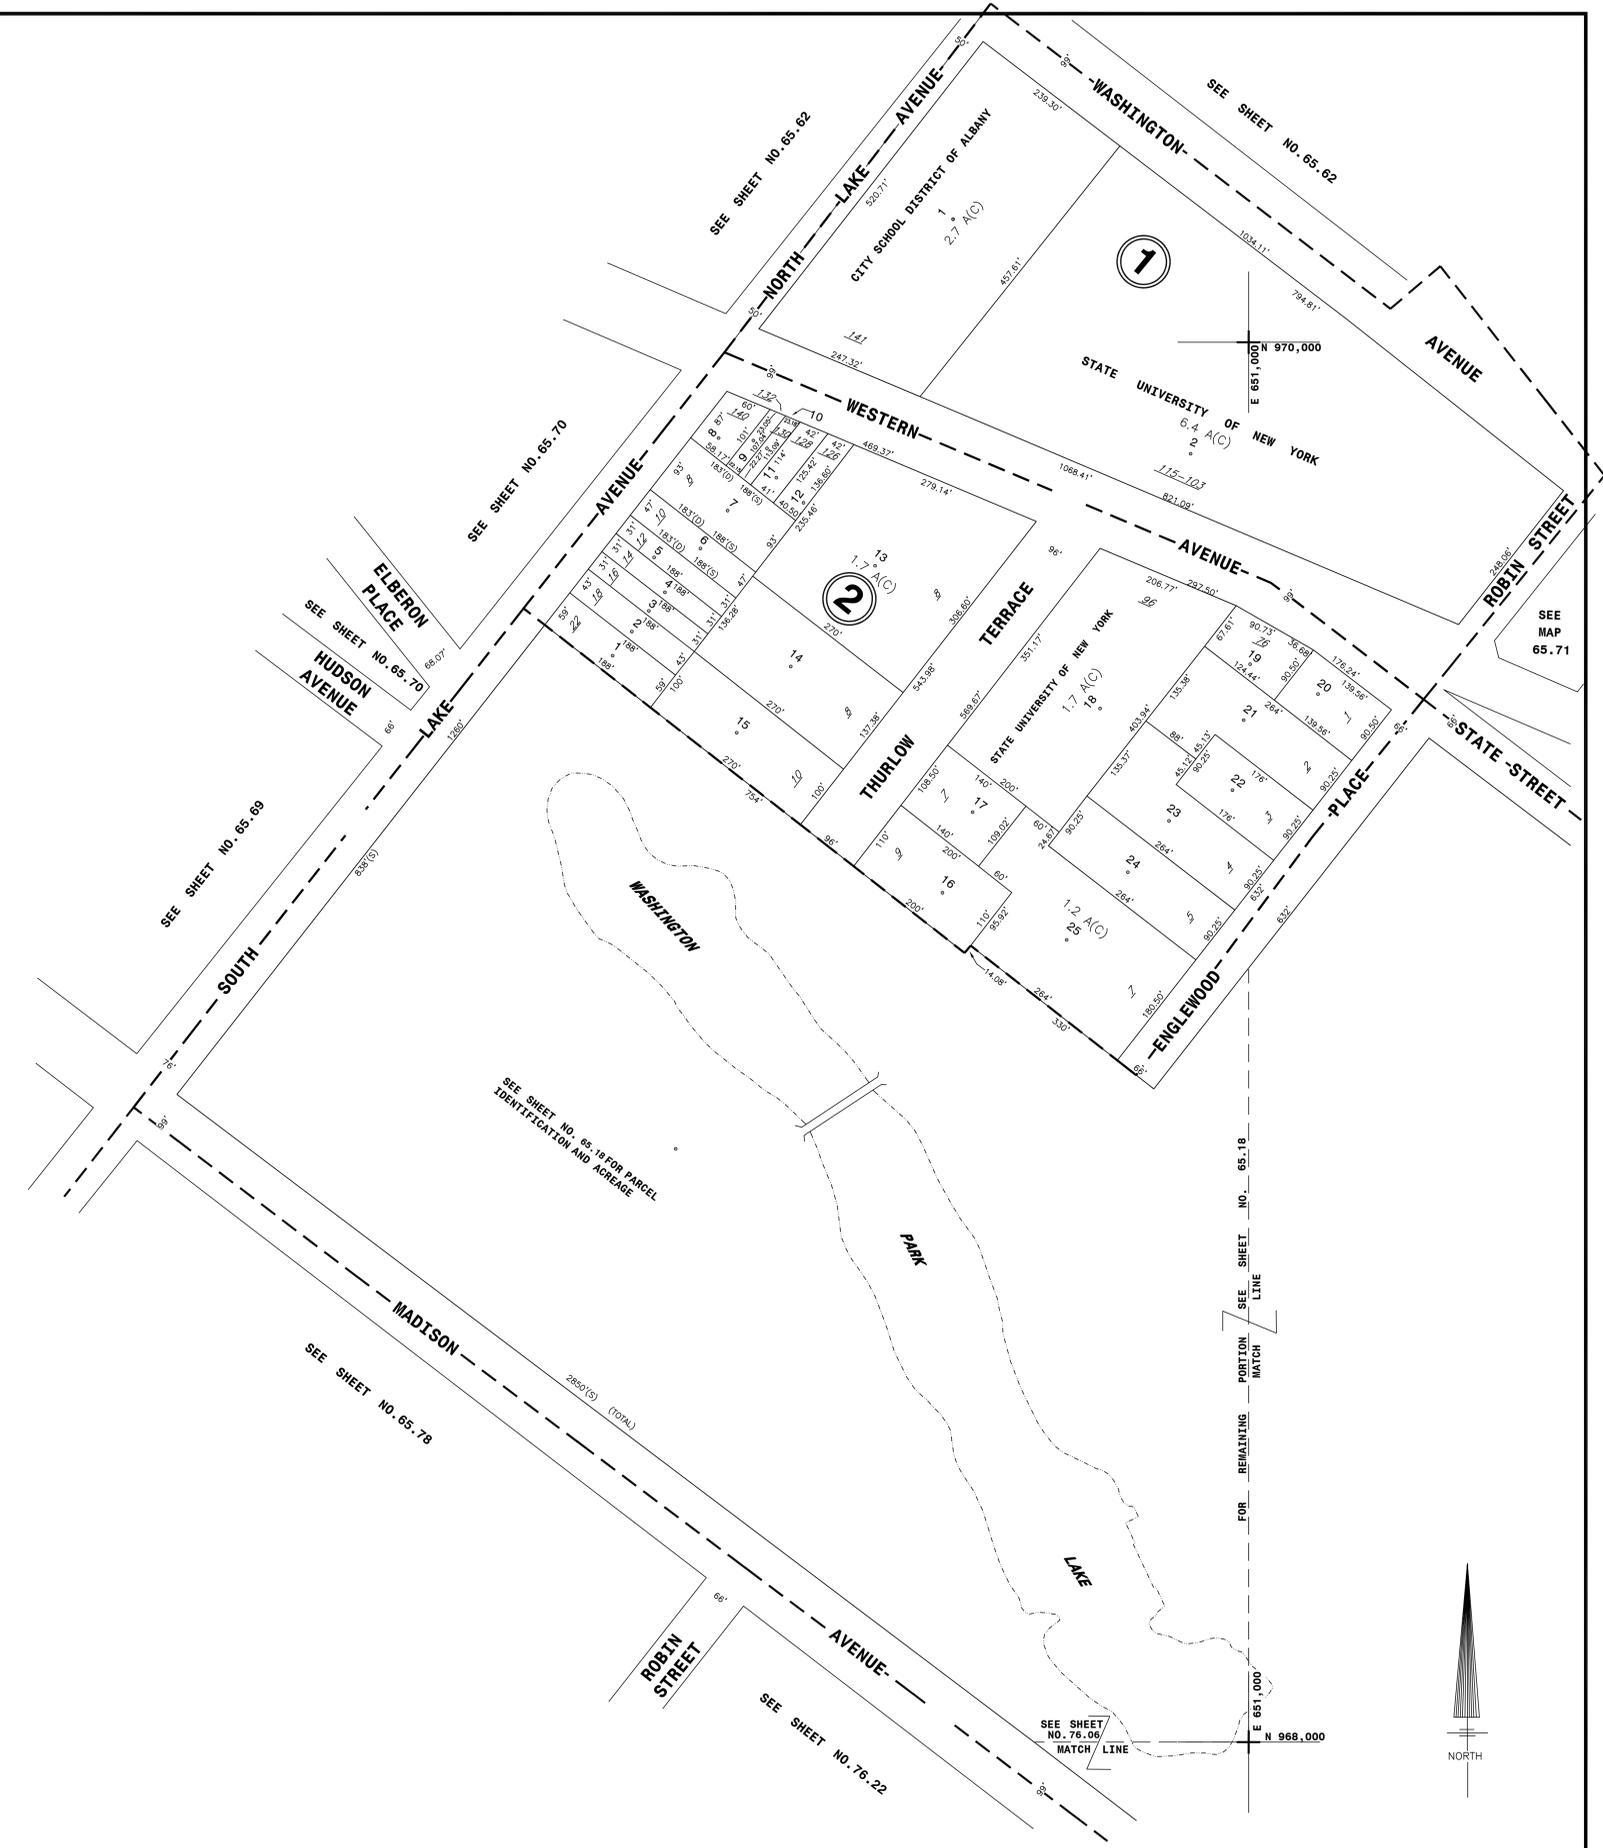

THIS MAP PREPARED FOR ASSESSMENT PURPOSES ONLY AND NOT TO BE USED FOR THE CONVEYANCE OF PROPERTY

NYS PLANE COORDINATE SYSTEM NAD83
© Copyright 2012
County of Albany, NY, USA

AUTHORIZED BY:
ORDINANCE OF THE COMMON COUNCIL
PASSED AUGUST 21, 1972

PREPARED BY:
SMITH & MAHONEY, CONSULTING ENGINEERS
ALBANY, NEW YORK

DIGITAL CONVERSION BY:
THE SANBORN MAP COMPANY INC.
PELHAM, NEW YORK

REVISION TABLE			
DATE	MADE BY	CHANGES OR ADDITIONS	
5-6-11	JKD	CHANGED PARCEL ST NUMBERS PER CITY REPORT OF 3/23/2010	

REVISION TABLE			
DATE	MADE BY	CHANGES OR ADDITIONS	

REVISION TABLE			
DATE	MADE BY	CHANGES OR ADDITIONS	

LEGEND	
PROPERTY LINE	---
ORIGINAL LOT LINE	---
RAIL ROAD	---
STREAM OR DITCH	---
ROAD OR RAIL ROAD BNDY.	---
STREET CENTERLINE	---
COUNTY LINE	---
CITY LINE	---
VILLAGE LINE	---
TOWN LINE	---
BLOCK LIMIT	---
GREAT LOT LINE	---
EASEMENT LINE	---
WATER DISTRICT LINE	---
TAX DISTRICT LINE	---
FIRE DISTRICT LINE	---
DENOTES COMMON OWNER	---
TAX MAP BLOCK NO.	---
TAX MAP PARCEL NO.	---
TAX MAP NUMBER	---
FILED PLAN LOT NO.	---
GREAT LOT NO.	---
CALCULATED ACREAGE	---
DEED ACREAGE	---
SCALED DIMENSION	---
DEED DIMENSION	---
VISUAL CENTER OF PARCEL	---

65.61	65.62	65.71
65.69	65.18	
75.08	76.05	76.06
SHEET INDEX		

TAX MAP 65.17

CITY OF ALBANY

ALBANY COUNTY, NEW YORK

SCALE: 1"=100'

TAXABLE STATUS DATE: 3/1/12

TAX MAP UPDATED THROUGH MARCH 1, 2012